


See table in Standard Plan  
GUIDE POSTS for definition  
of guide post types

# NOTES:

1. Guide posts at approximately 100 meters on tangents for divided highways without raised pavement markers.
2. Guide posts at 30 meters on ramp tangents and tapers.
3. "S" dimension on Standard Plan "GUIDE POST SPACING ON HORIZONTAL CURVES" or 30 meters, whichever is smaller.
4. One half of "S" dimension or 15 meters, whichever is smaller.
5. Two spaces at 30 meters.
6. Three equal spaces when  $R < 25$  meters; four equal spaces when  $R > 25$  meters.
7. Two equal spaces.

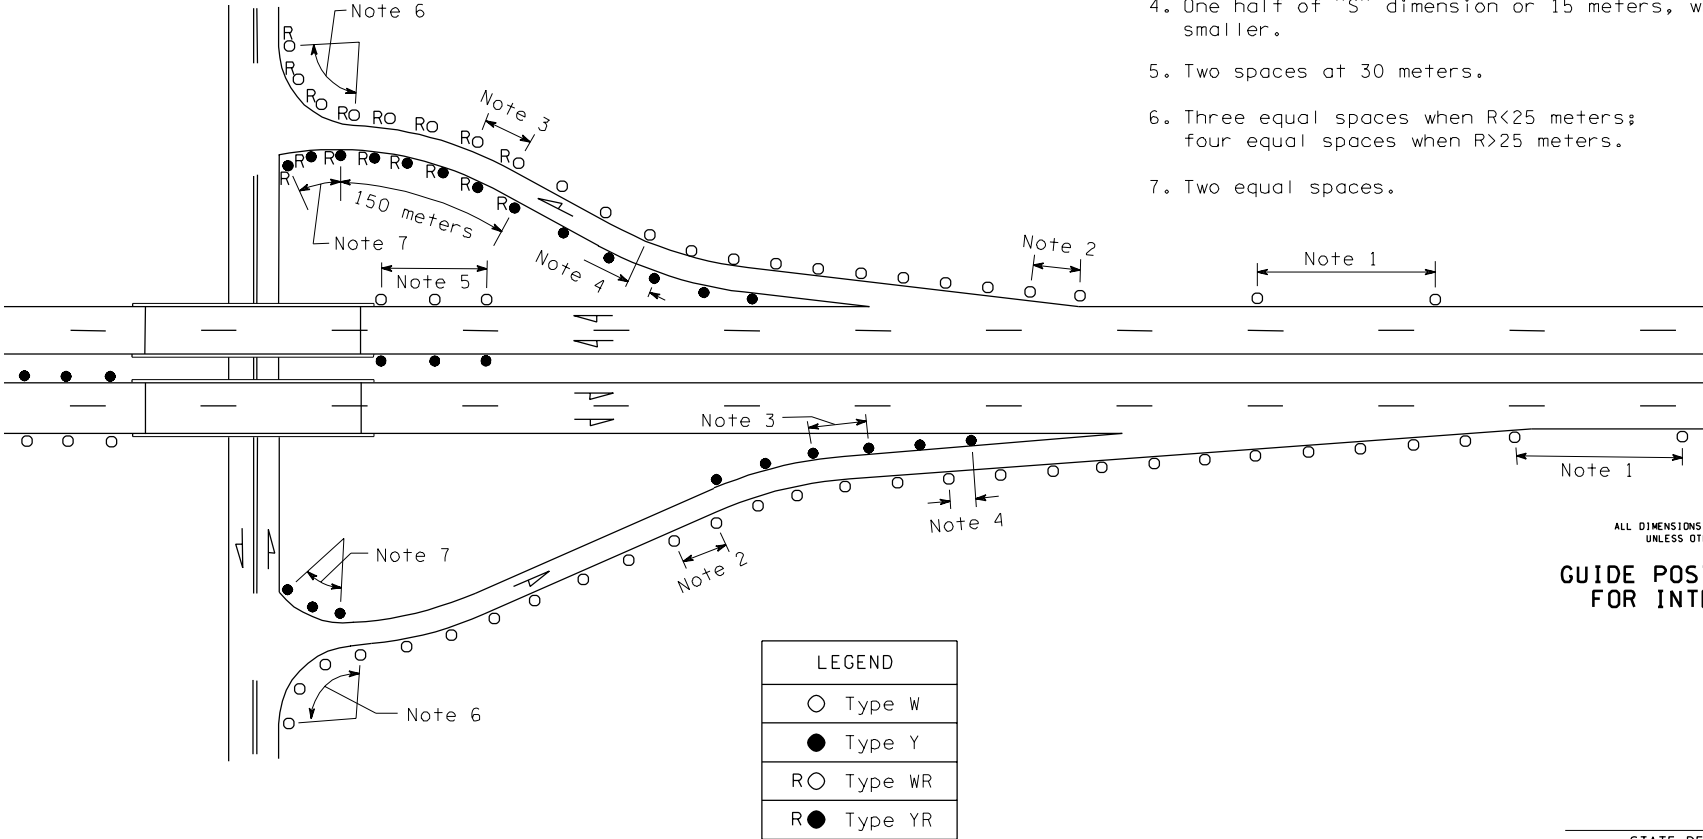

"R" indicates the side of the guide post with the red reflective sheeting.

ALL DIMENSIONS ARE IN MILLIMETERS  
UNLESS OTHERWISE NOTED.

## GUIDE POST PLACEMENT FOR INTERCHANGES